


# FRÄMMANBERG - 2 - 34,35,38,39

NR 1390

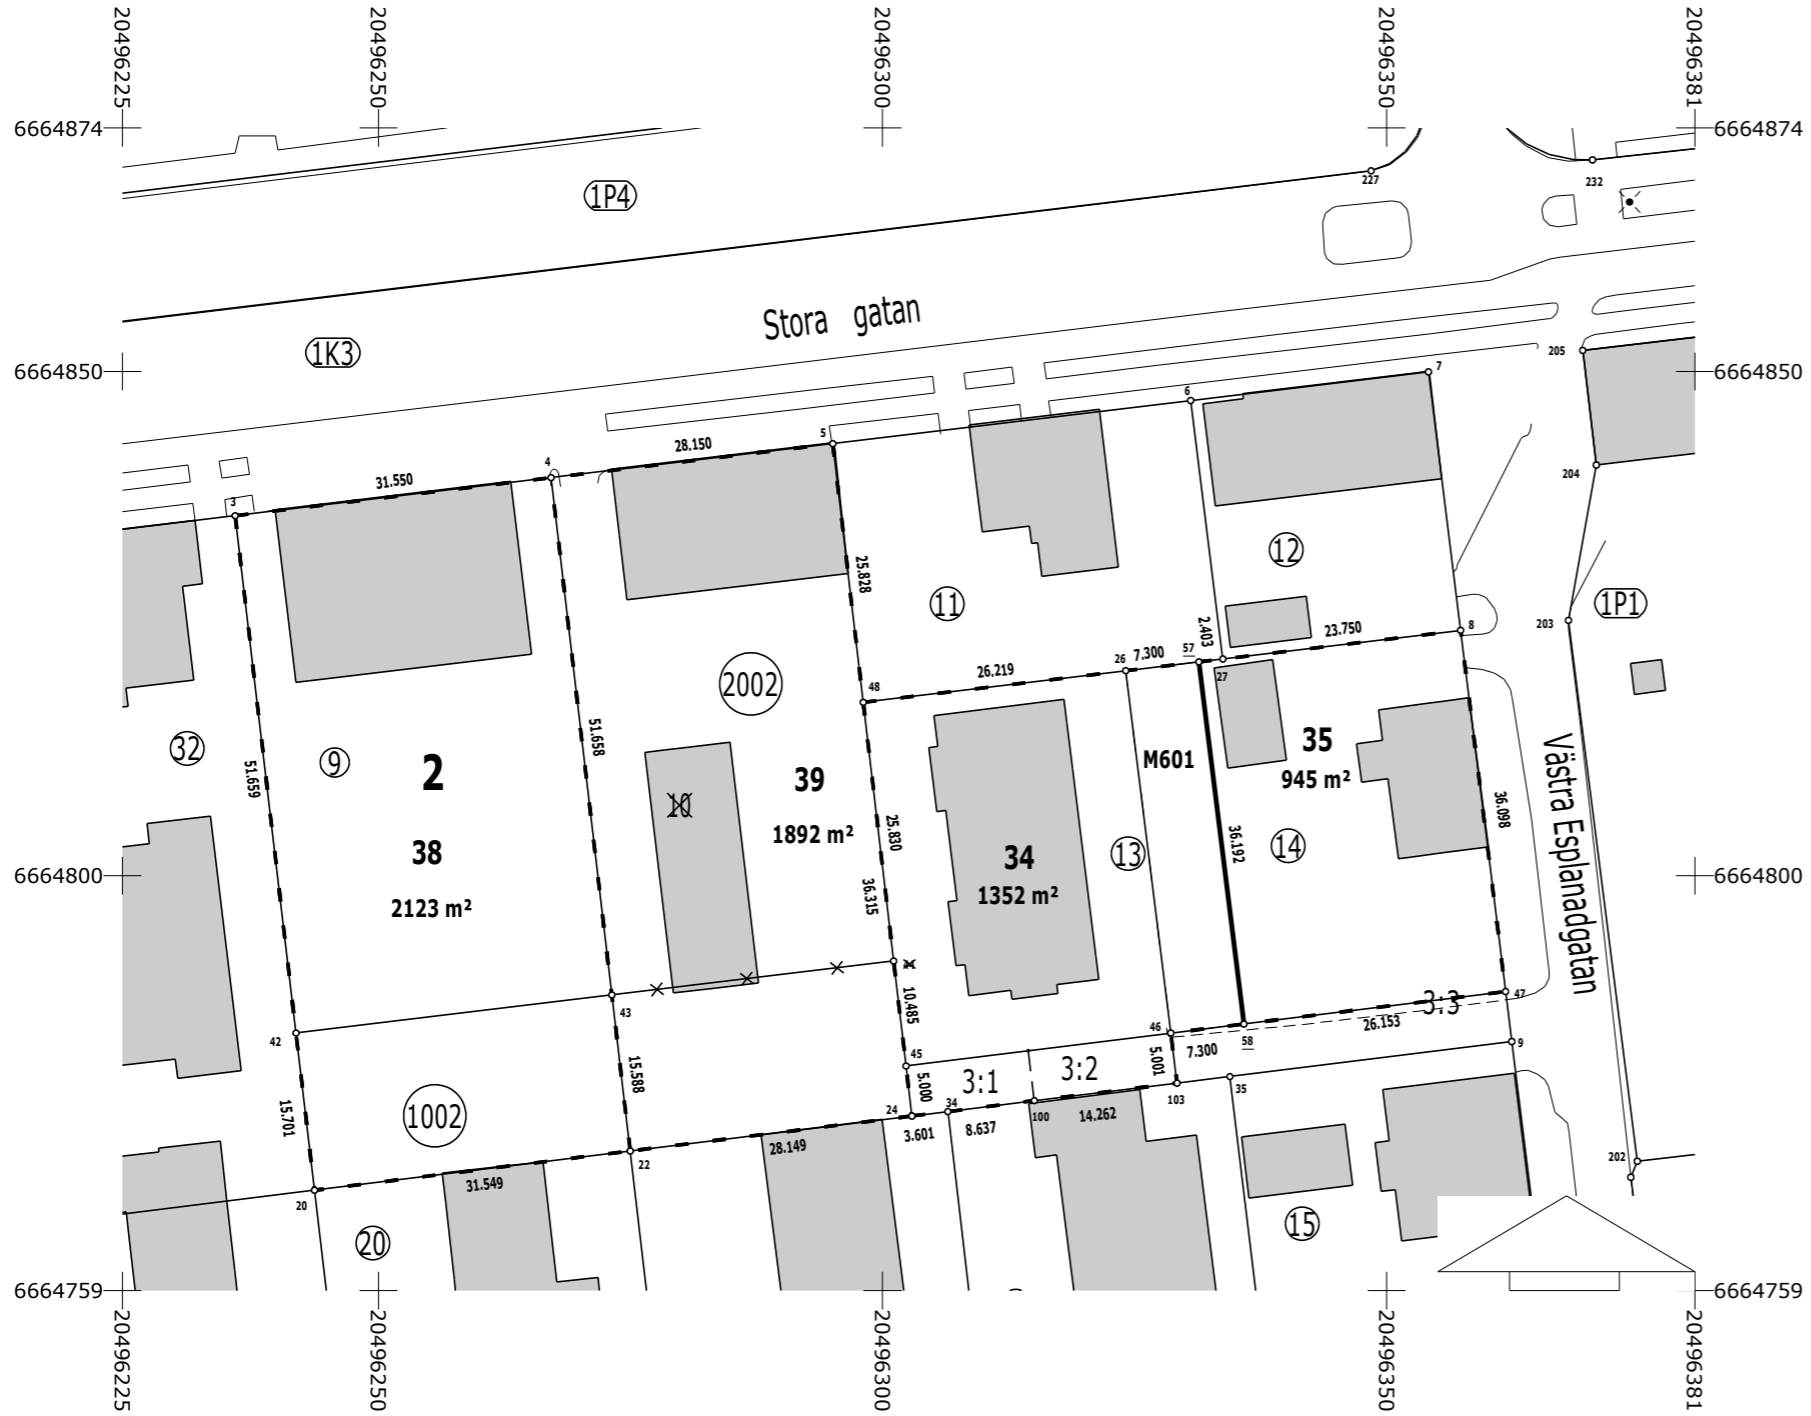

## KOORDINATFÖRTECKNING

Nr	X	Y
3	6664835.704	20496235.796
4	6664839.478	20496267.119
5	6664842.845	20496295.067
8	6664824.331	20496357.327
20	6664768.805	20496243.664
22	6664772.692	20496274.973
24	6664776.161	20496302.907
26	6664820.329	20496324.114
27	6664821.490	20496333.748
34	6664776.604	20496306.480
42	6664784.399	20496241.829
43	6664788.173	20496273.151
45	6664781.127	20496302.325
46	6664784.388	20496328.586
47	6664788.509	20496361.784
48	6664817.194	20496298.084
57	6664821.203	20496331.362
58	6664785.287	20496335.831
100	6664777.692	20496315.049
103	6664779.425	20496329.205

Koordinatsystem: ETRS-GK20

## FASTIGHETSBLDGNING

TOMTER	AREAL	DELAREAL	FASTIGHET
001 0002 0034	1352	956	001 0002 0013
		264	001 0002 0014 M601
		61	408 0003 0001
		71	408 0003 0002
001 0002 0035	945	945	001 0002 0014
001 0002 0038	2123	1630	001 0002 0009
		493	001 0002 1002
001 0002 0039	1892	1892	001 0002 2002

TOMTINDELNING	4781390	1:750	MARIEHAMN - 478
STADSPLAN ANTAGEN	nr 1158		
GRUNDKARTAN GODKÄNDE		12.12.2024	KARTBLAD 1061
RÄKNAD AV	TL		STADSDEL 1 Främmanberg
RITAD AV			KVARTER 2
GRANSK	Johanna Wikström		TOMTER 34-35,38,39
ANTAGEN I SAMBAND MED STADSPLAN NR	1158		

# FRÄMMANBERG - 2 - 36,37

## NR 1391



### KOORDINATFÖRTECKNING

Nr	X	Y
10	6664757.915	20496365.590
11	6664732.284	20496368.780
30	6664729.422	20496345.727
31	6664755.054	20496342.537
32	6664725.298	20496312.513
33	6664750.951	20496309.497
36	6664754.433	20496337.544
37	6664728.791	20496340.647

Koordinatsystem: ETRS-GK20

### FASTIGHETSbildning

TOMTER	AREAL	DELAREAL	FASTIGHET
001 0002 0036	862	731	001 0002 0018
		131	001 0002 0093
001 0002 0037	600	600	001 0002 0092

TOMTINDELNING	4781391	1:500	MARIEHAMN - 478
STADSPLAN ANTAGEN	nr 1158		
GRUNDKARTAN GODKÄNDE		17.12.2024	KARTBLAD 1061
RÄKNAD AV	TL		STADSDEL 1 Främmanberg
RITAD AV			KVARTER 2
GRANSK		Johanna Wikström	TOMTER 36,37
ANTAGEN I SAMBAND MED STADSPLAN NR	1158		